

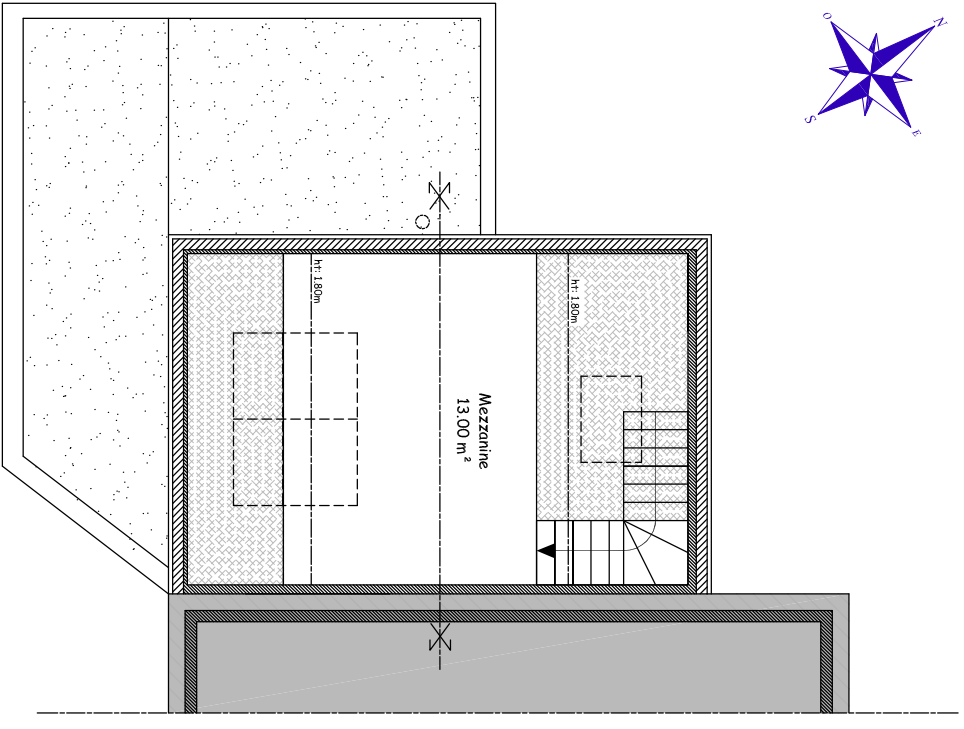


Salon - Séjour
54,20 m²

PLAN RDC - Echelle 1/100

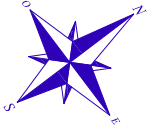

PLAN ETAGE - Echelle 1/100

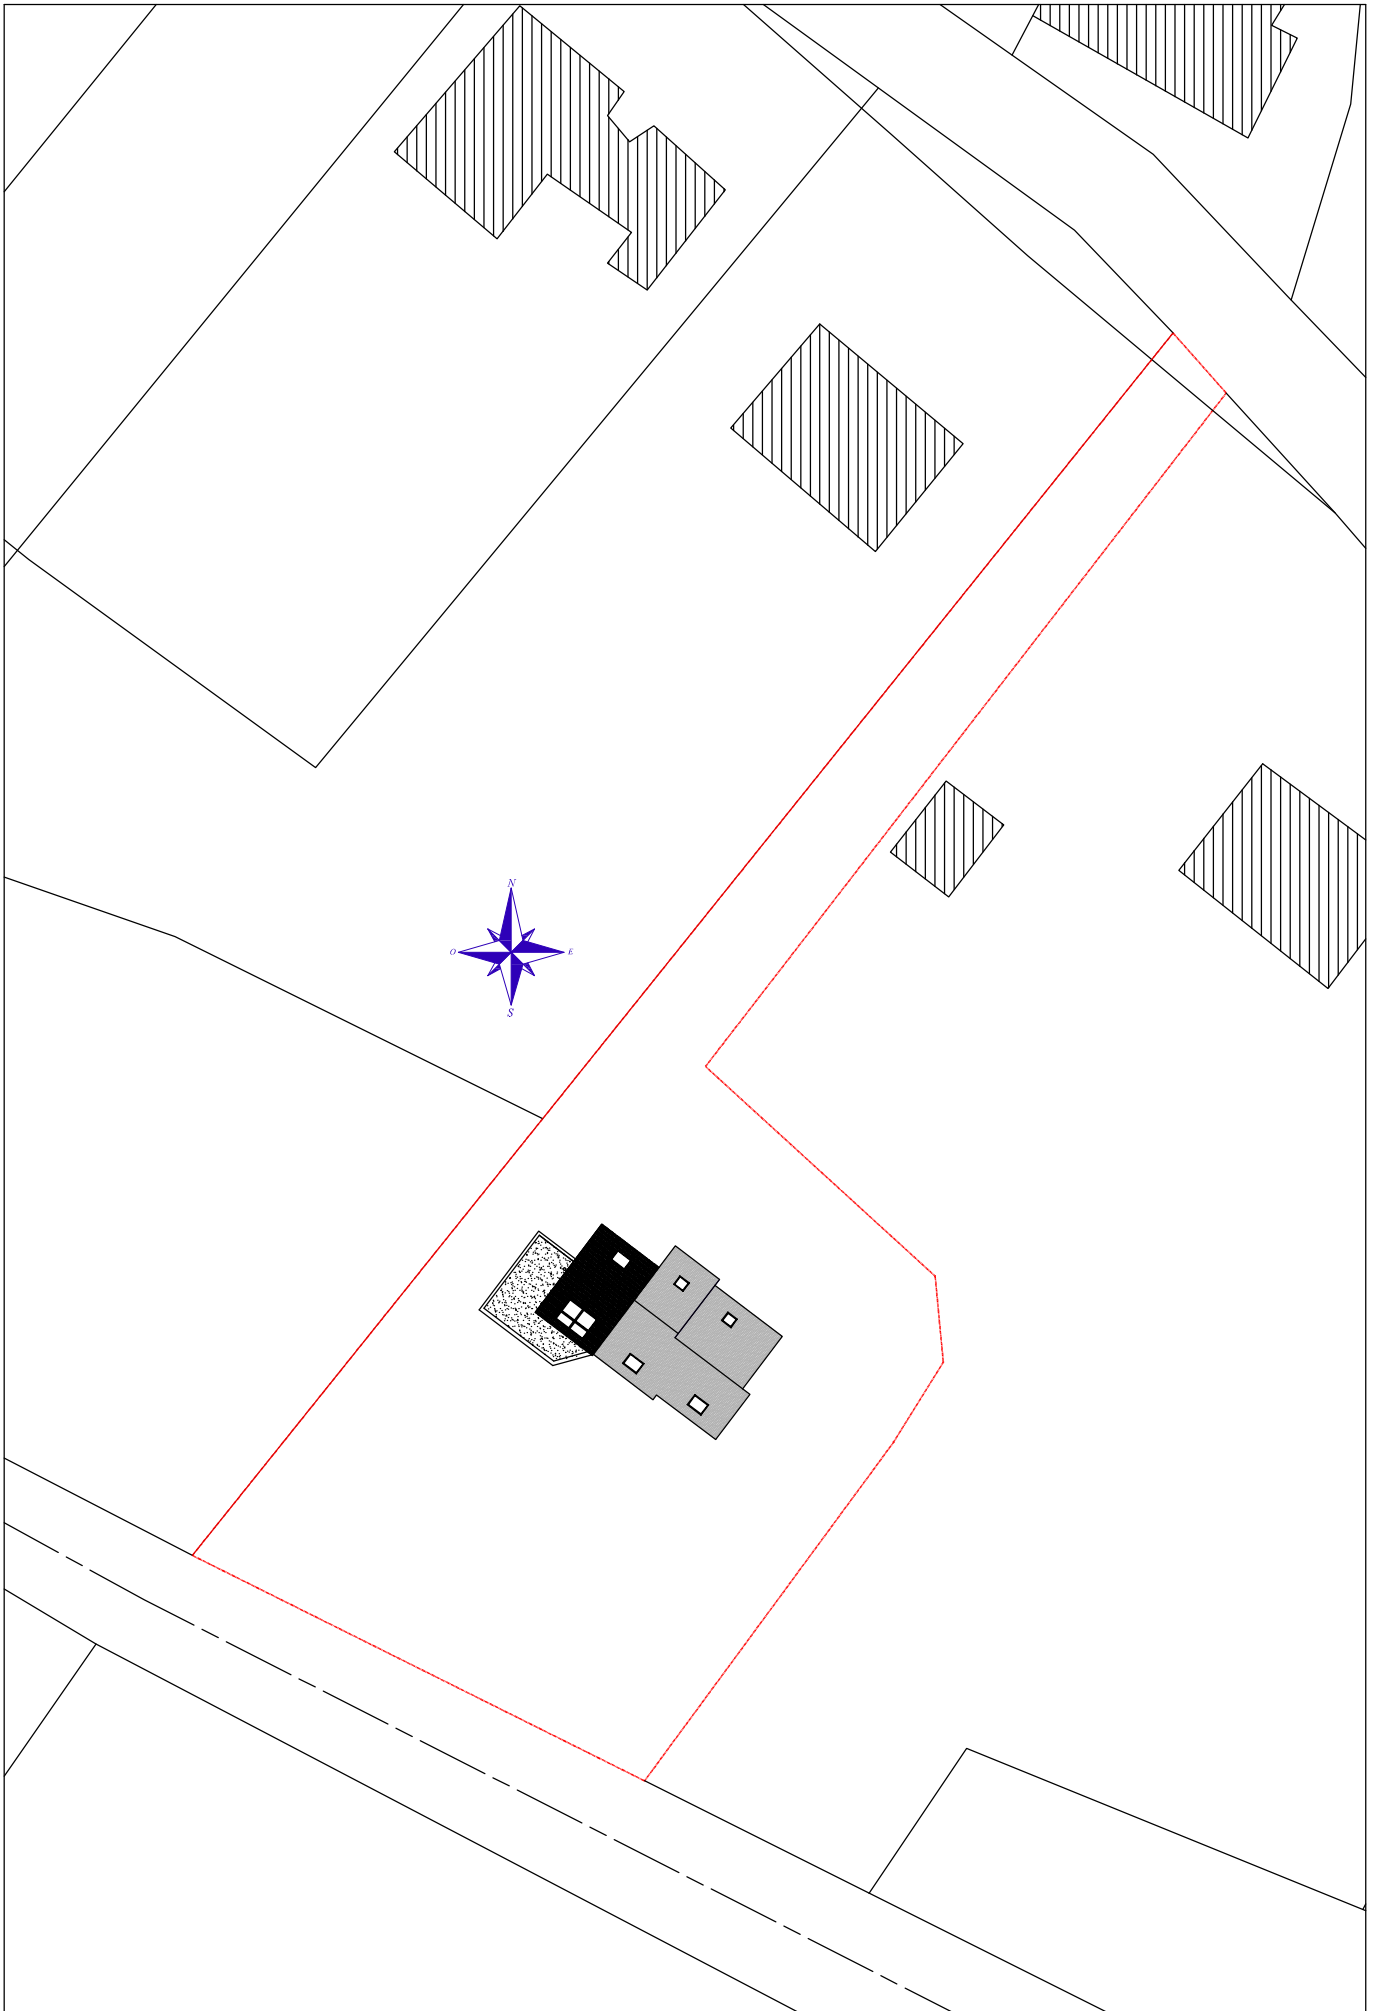

PLAN MASSE - Echelle 1/500